


km 0,000 00

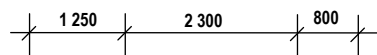


1

ODK = 0,80
Sz = 2,20
Sh = 0,72
ÚP = 3,00
Nh = 0,00
Sn = 0,00

Rozr = 2,50
Dopln = 2,50
G-T = 2,50
HDK₂₅(1) = 2,40
HDK₂₀(2) = 1,30
ŠD₁₅ = 0,00
ŠD₁₀ = 3,60
POS = 3,50
KRAJ = 0,24

km 0,005 00

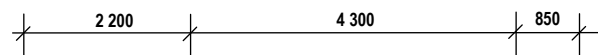


2

ODK = 0,60
Sz = 1,70
Sh = 1,18
ÚP = 5,70
Nh = 0,60
Sn = 0,40

Rozr = 2,50
Dopln = 2,50
G-T = 4,50
HDK₂₅(1) = 4,40
HDK₂₀(2) = 4,40
ŠD₁₅ = 1,10
ŠD₁₀ = 5,60
POS = 7,35
KRAJ = 0,26

km 0,010 00

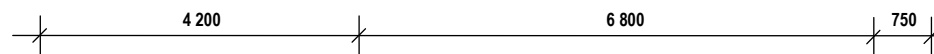

3

ODK = 1,00
Sz = 1,80
Sh = 1,95
ÚP = 10,0
Nh = 0,70
Sn = 0,60


Rozr = 2,50
Dopln = 2,50
G-T = 7,00
HDK₂₅(1) = 6,80
HDK₂₀(2) = 8,90
ŠD₁₅ = 3,10
ŠD₁₀ = 8,10
POS = 11,00
KRAJ = 0,23

km 0,015 00

4

ODK = 3,30
Sz = 2,20
Sh = 2,40
ÚP = 13,70
Nh = 1,00
Sn = 0,40

Rozr = 2,50
Dopl = 2,50
G-T = 8,00
HDK₂₅(1) = 7,80
HDK₂₀(2) = 12,40
ŠD₁₅ = 5,50
ŠD₁₀ = 9,10
POS = 14,50
KRAJ = 0,23

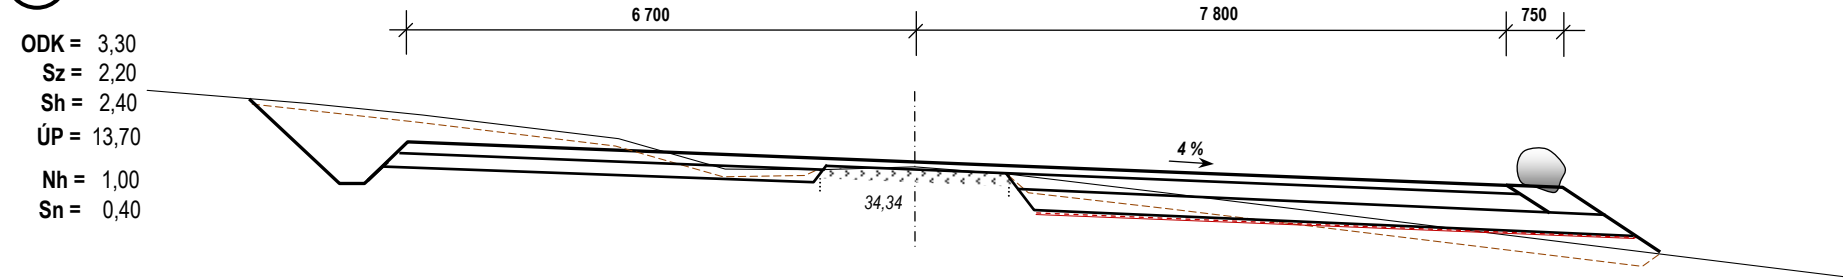


km 0,020 00

5

ODK = 5,50
Sz = 1,90
Sh = 1,78
ÚP = 16,00
Nh = 1,00
Sn = 0,50

Rozr = 2,50
Dopl = 2,50
G-T = 8,00
HDK₂₅(1) = 7,80
HDK₂₀(2) = 15,50
ŠD₁₅ = 9,00
ŠD₁₀ = 9,20
POS = 18,10
KRAJ = 0,23

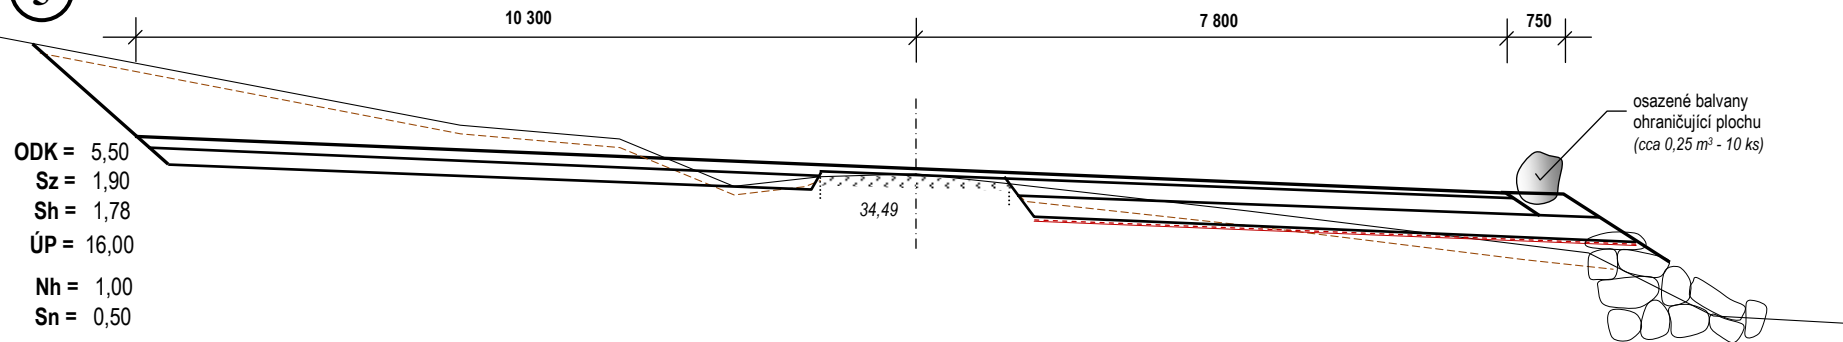


km 0,025 00


6

ODK = 4,20
Sz = 1,20
Sh = 3,40
ÚP = 18,00
Nh = 5,40
Sn = 3,00


Rozr = 2,50
Dopl = 2,50
G-T = 10,40
HDK₂₅(1) = 10,20
HDK₂₀(2) = 16,20
ŠD₁₅ = 7,70
ŠD₁₀ = 11,10
POS = 18,80
KRAJ = 0,36

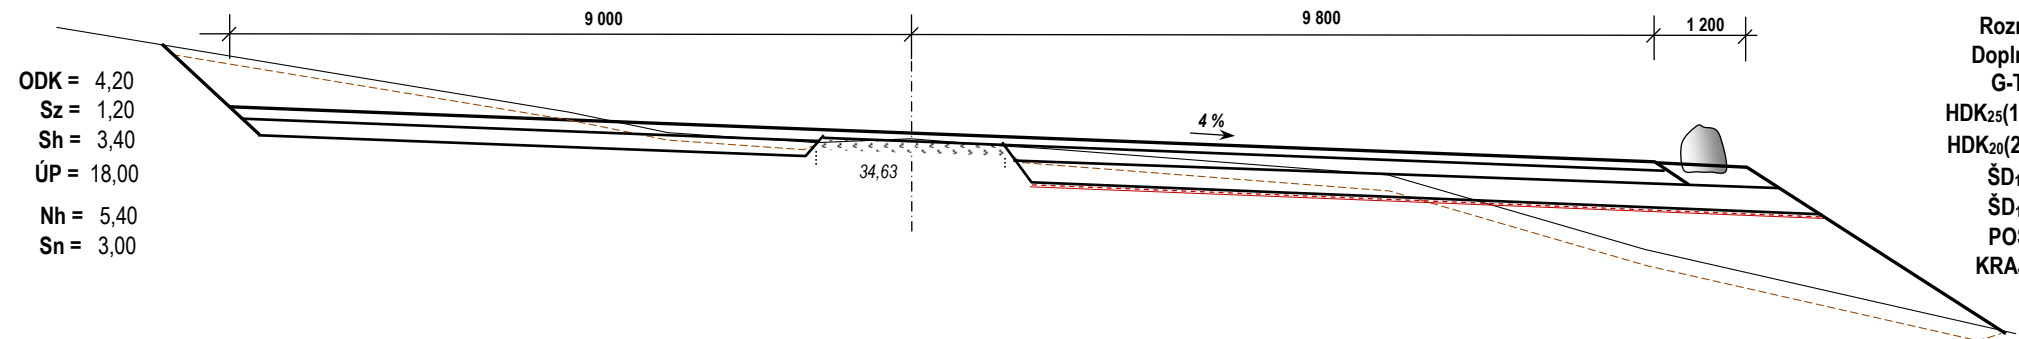

DDK = 0,80
Sz = 0,00
Sh = 1,32
ÚP = 12,70
Nh = 2,40
Sn = 1,00

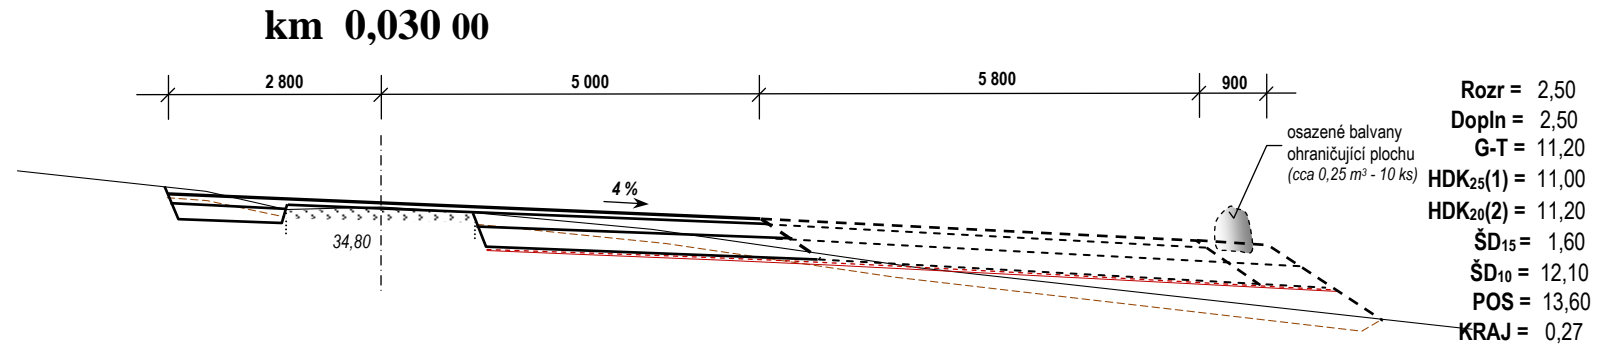


ODK = 0,00
Sz = 0,00
Sh = 0,00
ÚP = 0,00
Nh = 0,00
Sn = 0,00

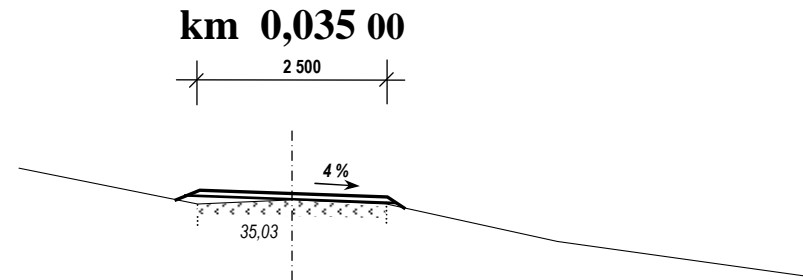

Rozr = 2,50
Doplň = 2,50
G-T = 0,00
HDK₂₅(1) = 0,00
HDK₂₀(2) = 0,00
ŠD₁₅ = 0,00
ŠD₁₀ = 2,60
POS = 2,50
KRAJ = 0,00

ŘEZ A-A:

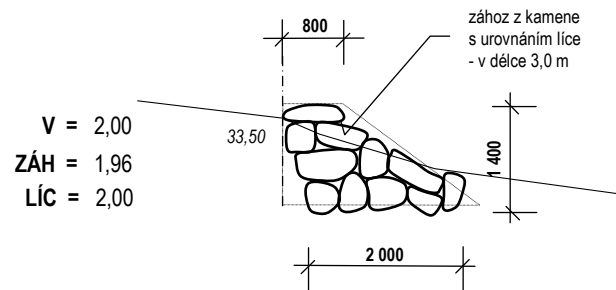

ŘEZ B-B:

