




ŘEZ MO 1:400/200

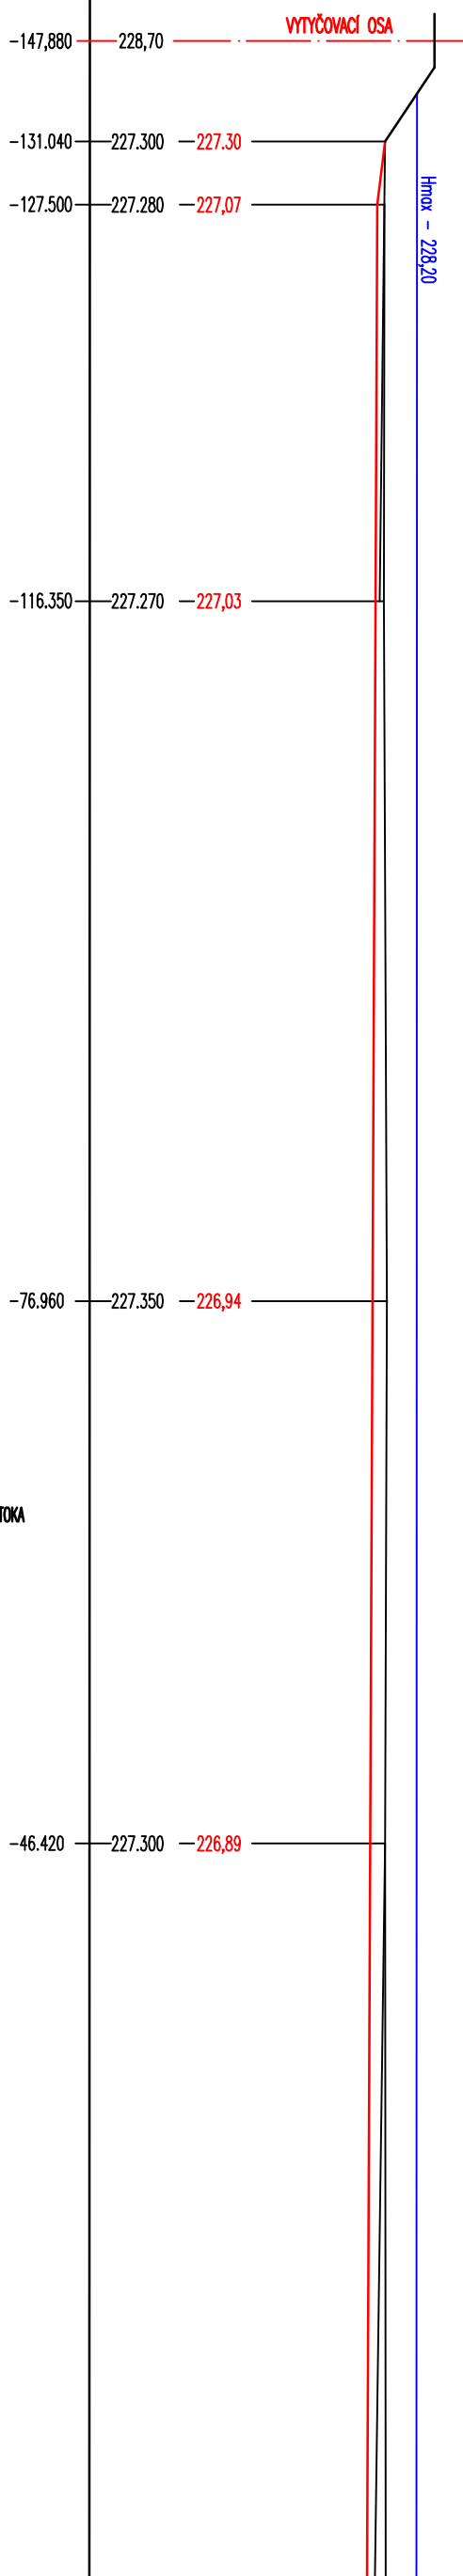

ŘEZ VO 1:400/200

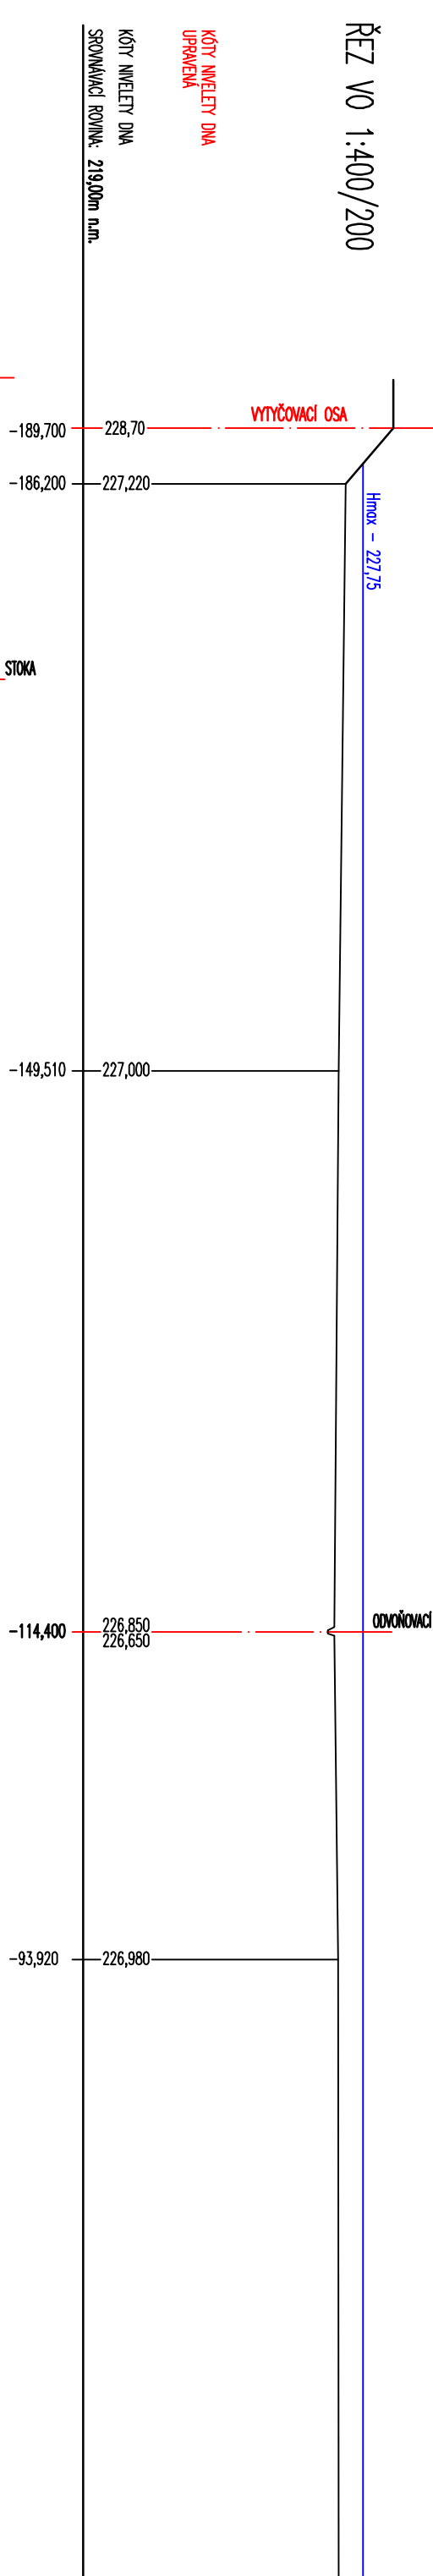

ŘEZ B 1:400/200

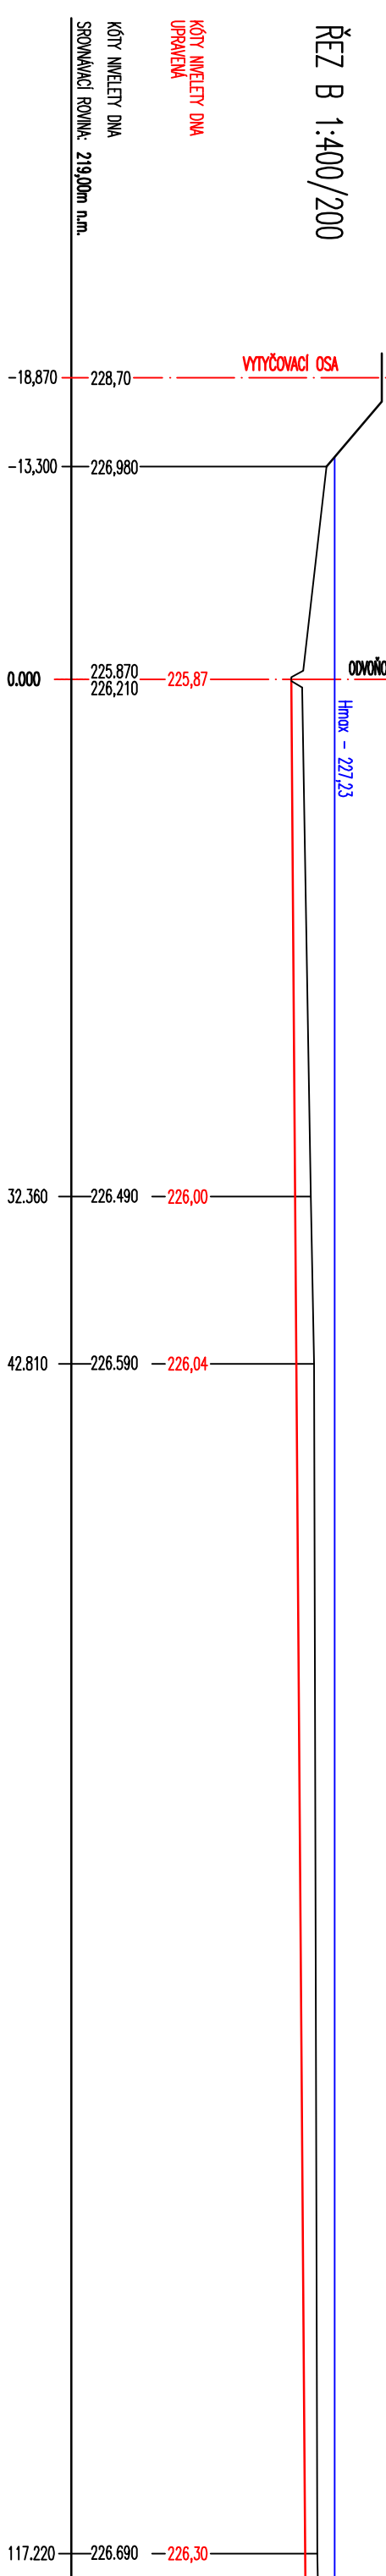

ŘEZ K 1:400/200

