


Příčné řezy

měř. 1:100


1

km 0,000 00

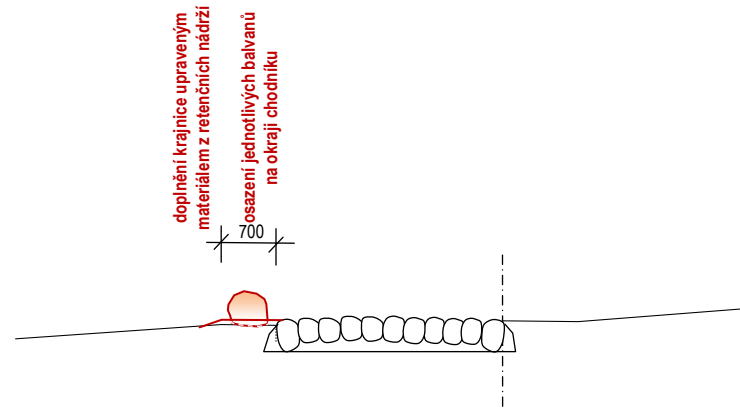


2

km 0,010 00

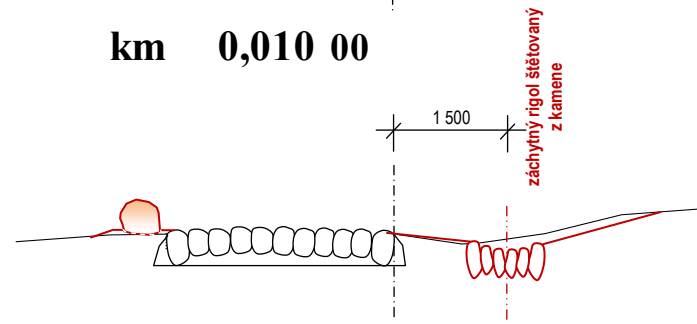


3


km 0,020 00

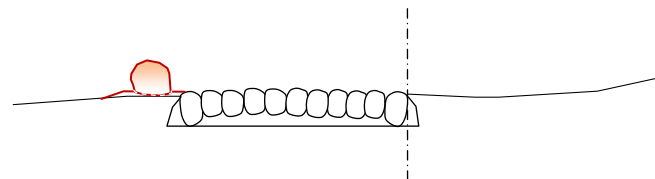


4

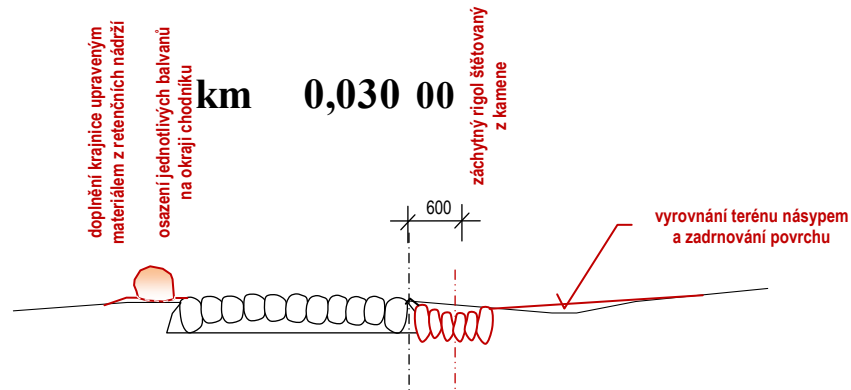


5

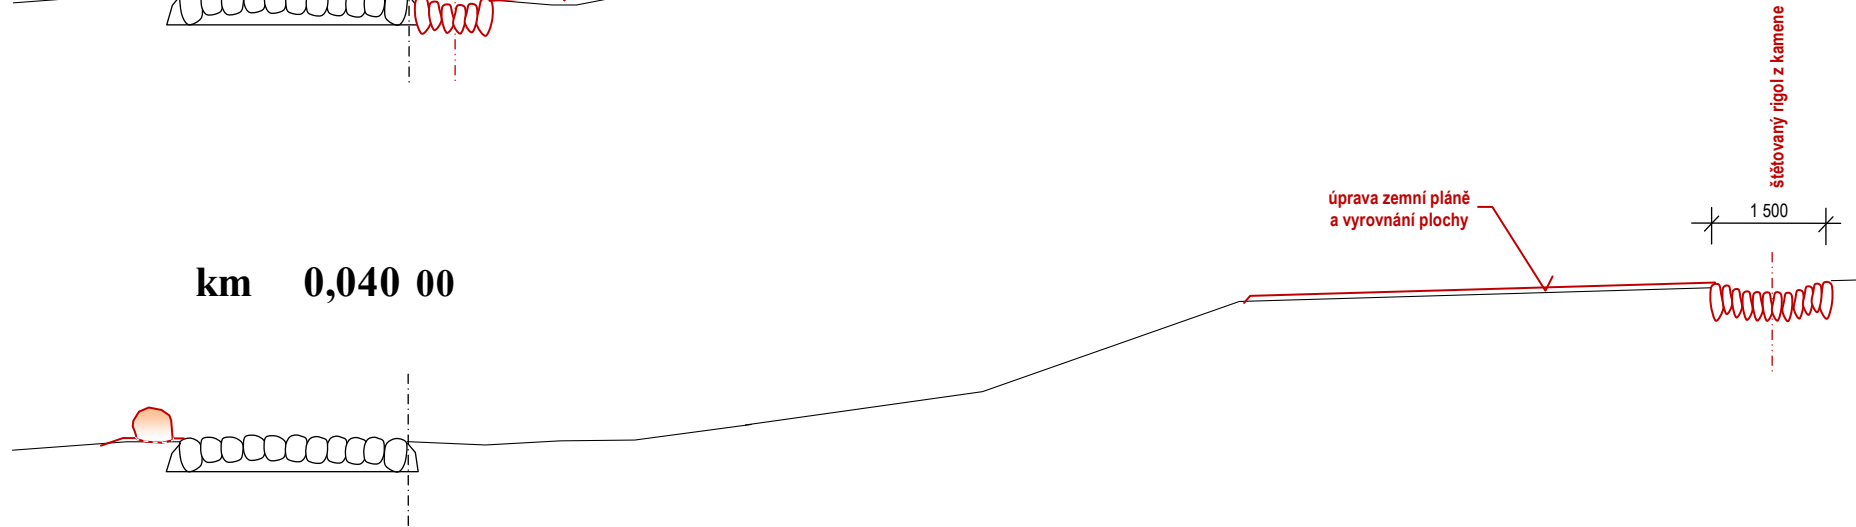

6

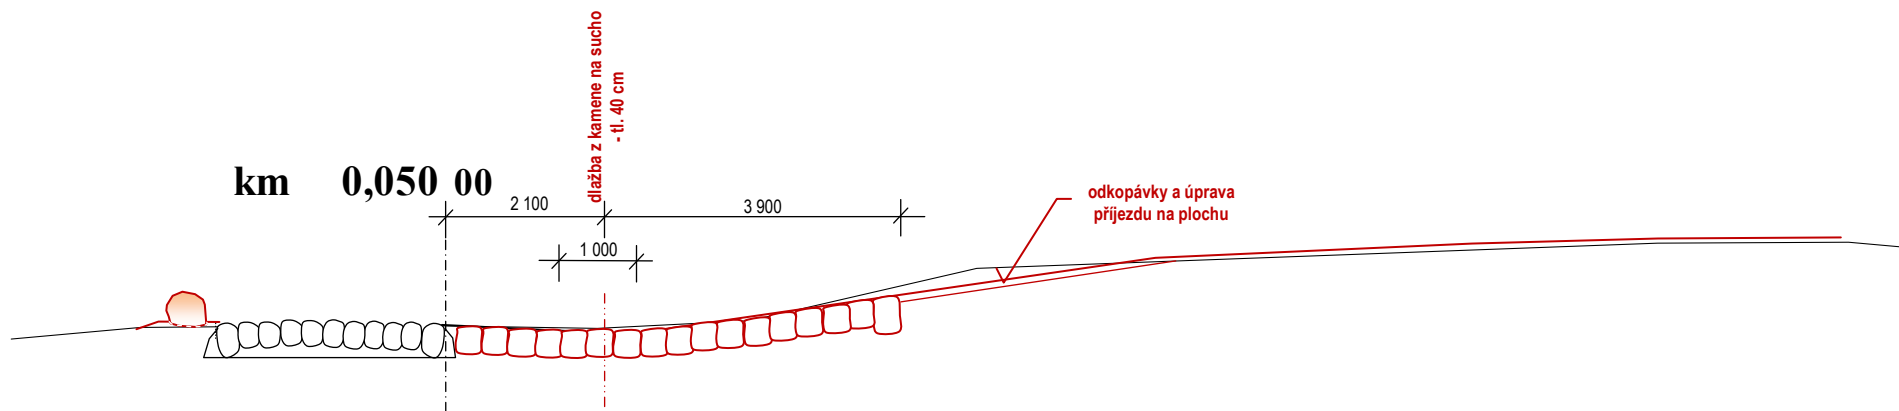

7

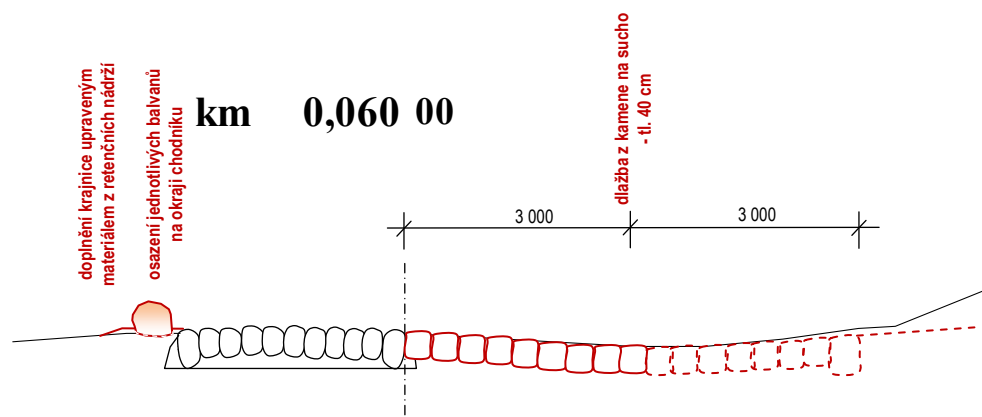

8

