



Podélný profil - SO101 - větev "A"

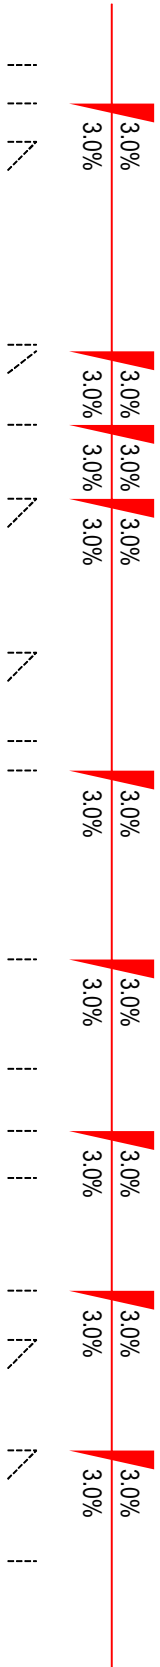

463.79	766.66	766.23	766.68	766.68
466.33	766.70	766.25	766.70	766.70
468.87	766.68	766.26	766.71	766.71
468.87	766.68	766.26	766.71	766.71
482.30	766.59	765.39	766.74	766.74
482.71	766.59	765.39	766.74	766.74
487.59	766.28	765.43	766.78	766.75
492.47	766.76	765.51	766.86	766.76
492.49	766.76	765.51	766.86	766.76
502.64	767.26	765.85	767.20	767.20
502.64	767.26	765.85	767.20	767.20
508.50	767.54	766.10	767.45	767.45
510.44	767.64	766.18	767.53	767.53
522.94	768.07	766.51	767.86	768.07
530.16	767.98	766.56	767.91	767.96
534.27	767.93	767.44	767.89	767.90
537.38	767.91	766.51	767.86	767.86
544.84	767.87	767.30	767.75	767.75
548.10	767.78	767.25	767.70	767.70
548.10	767.78	767.25	767.70	767.70
555.41	767.59	767.04	767.49	767.59
555.41	767.59	767.04	767.49	767.59
562.72	766.97	766.63	767.08	767.08

66.33	33	82.71	59	47	10.44	37	22.94	38	34.27	44.84	55.41
16.38	34=Z0635=V0636=K05	4.88	4.88	17.97	12.50	11.33	10.57	10.57	10.57	20.00	
ŠD 0/63 200mm, HDK 63/125 250mm, LK 900mm,											
ŠD 0/63 200mm, HDK 63/125 250mm, LK 900mm,											

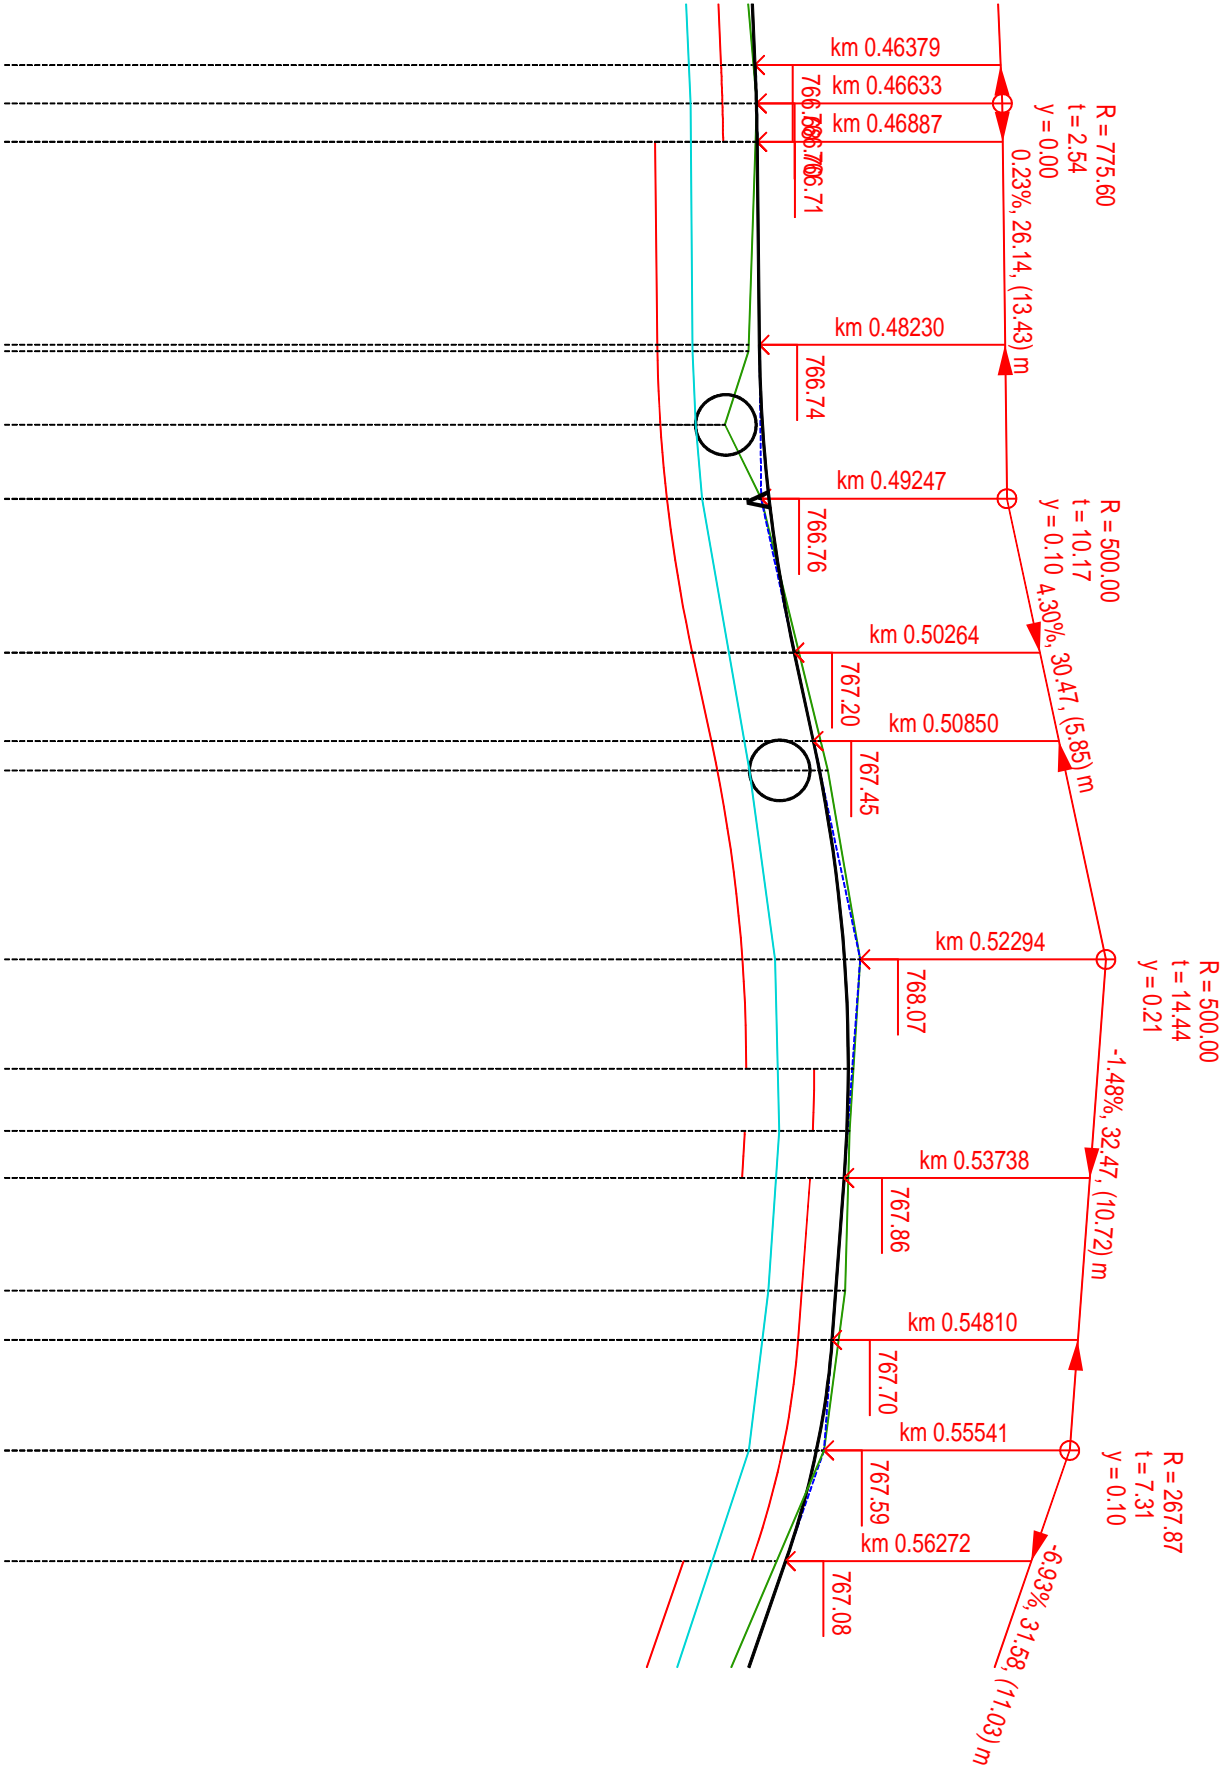