


Podélný profil - SO101 - větev "A"

C.5.3.  
stavba: Lesní cesta "Nad Alpinou 2"

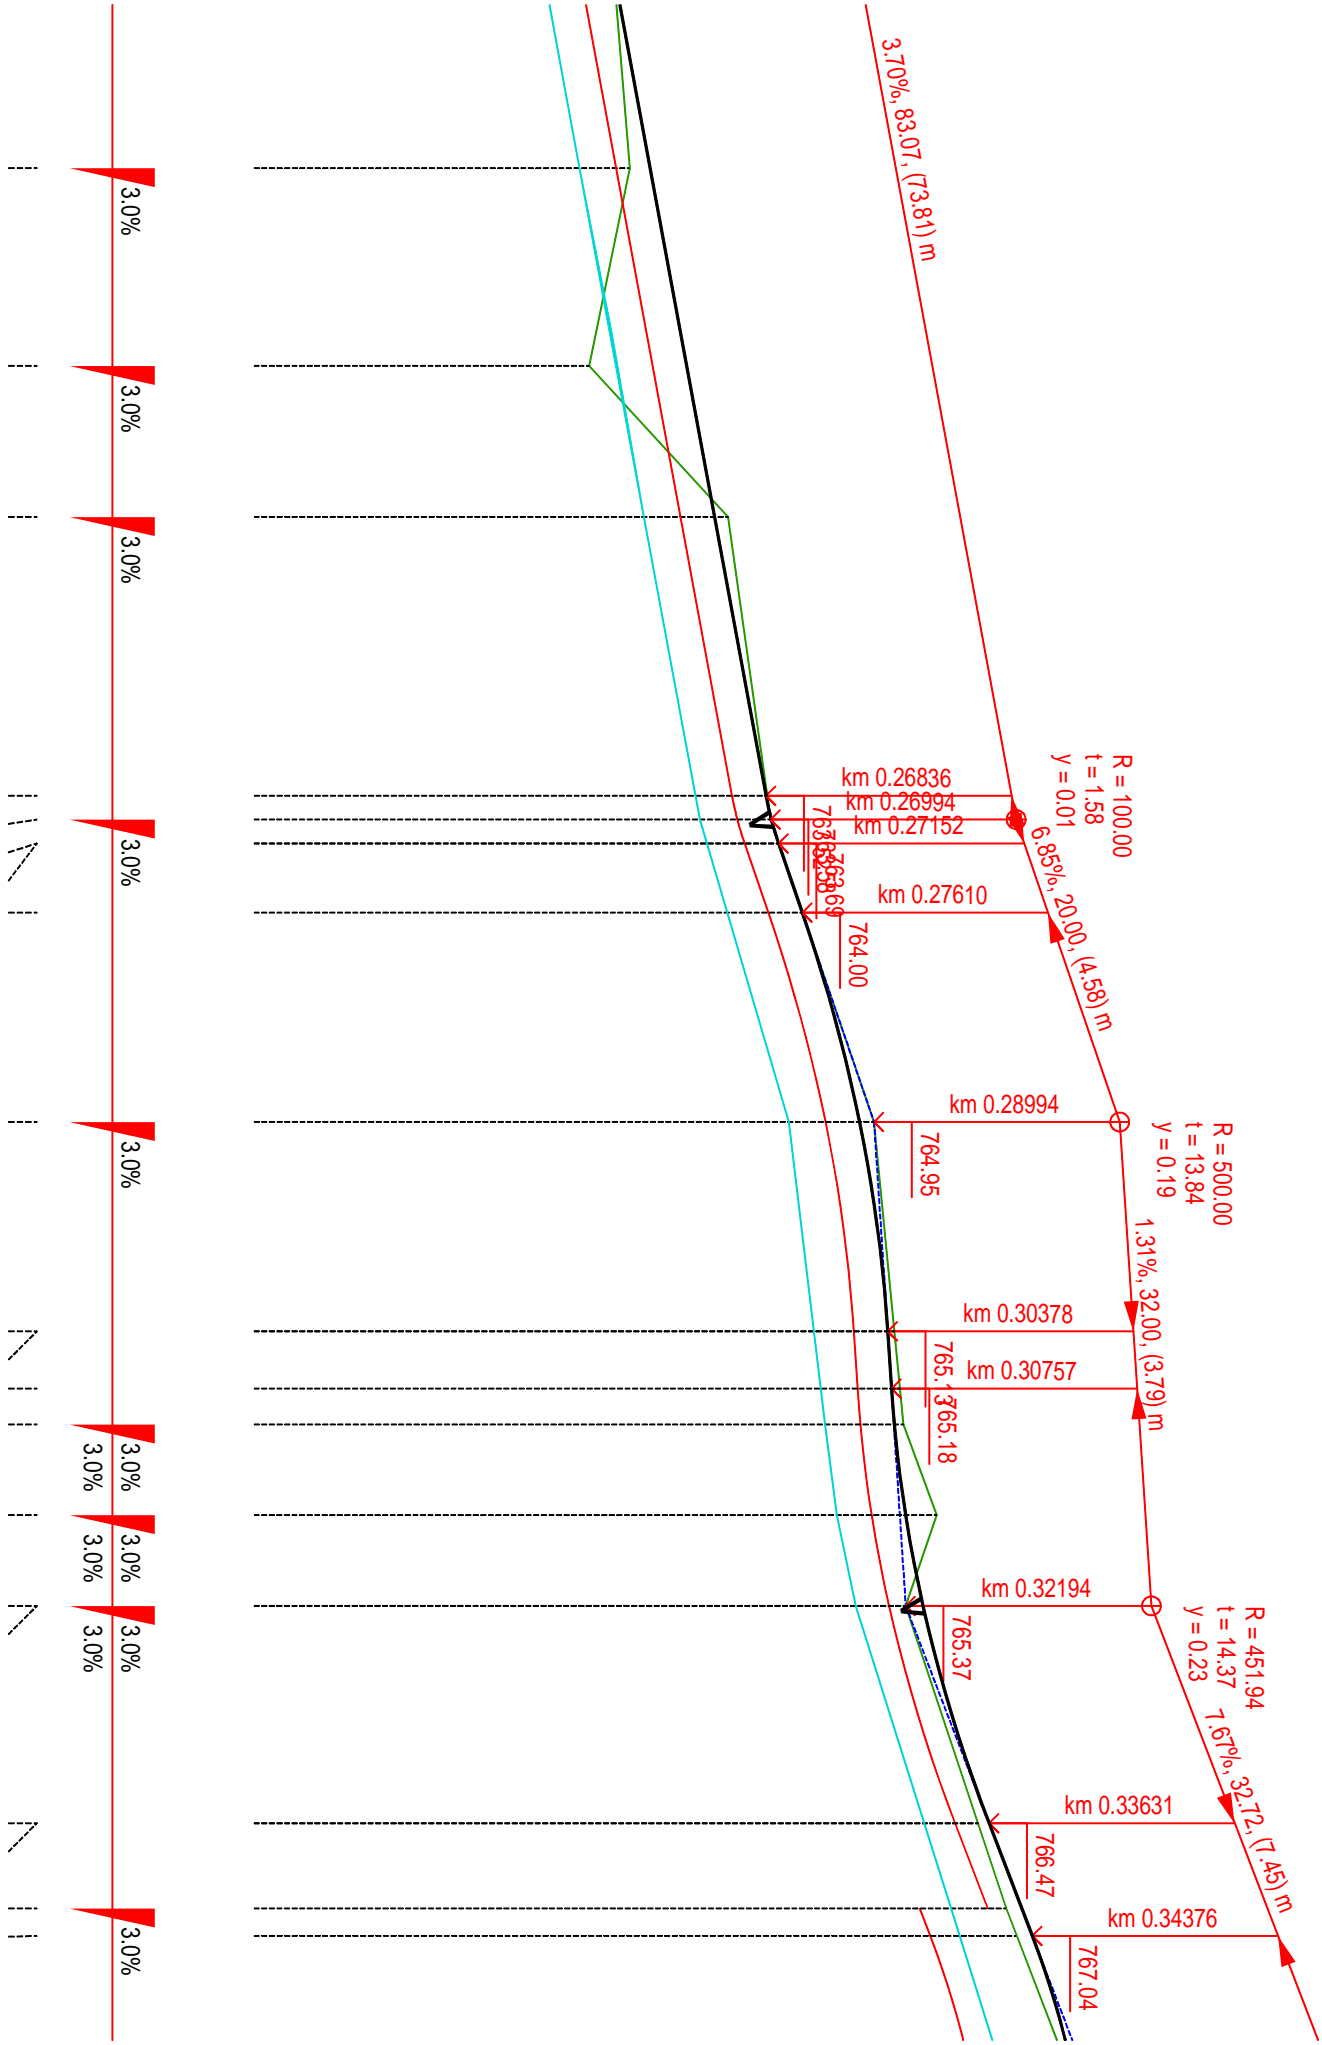

26.87	16	13.07	226.87	761.72	761.54	761.99	761.99
39.94	17	10.00	239.94	761.18	762.02	762.47	762.47
49.94	18	20.00	249.94	763.02	762.39	762.84	762.84
69.94	19	20.00	268.36	763.54	763.07	763.52	763.52
			269.94	763.58	763.14	763.59	763.58
			271.52	763.69	763.24	763.69	763.69
			271.52	763.69	763.24	763.69	763.69
			276.10	764.00	763.55	764.00	764.00
89.94	20	20.00	289.94	764.95	764.31	764.76	764.95
9.94	21=Z04	6.00	303.78	765.22	764.68	765.13	765.13
			303.78	765.22	764.68	765.13	765.13
			307.57	765.29	764.73	765.18	765.18
			309.94	765.34	764.77	765.22	765.21
9.94	22=V04	6.00	315.94	765.78	764.92	765.37	765.29
9.94	23=K04	20.00	321.94	765.37	765.15	765.60	765.37
			321.94	765.37	765.15	765.60	765.37
41.94	24	12.72	336.31	766.33	766.02	766.47	766.47
			336.31	766.33	766.02	766.47	766.47
			341.94	766.70	766.45	766.90	766.90
			343.76	766.84	765.69	767.04	767.04

9.94

R=100.00, U=7.640g, L=12.00

P=160.77

21.94