


B.3.2.


Příčné řezy v typických úsecích trasy chodníku

měřítko 1:50


⑥ km 0,275 :

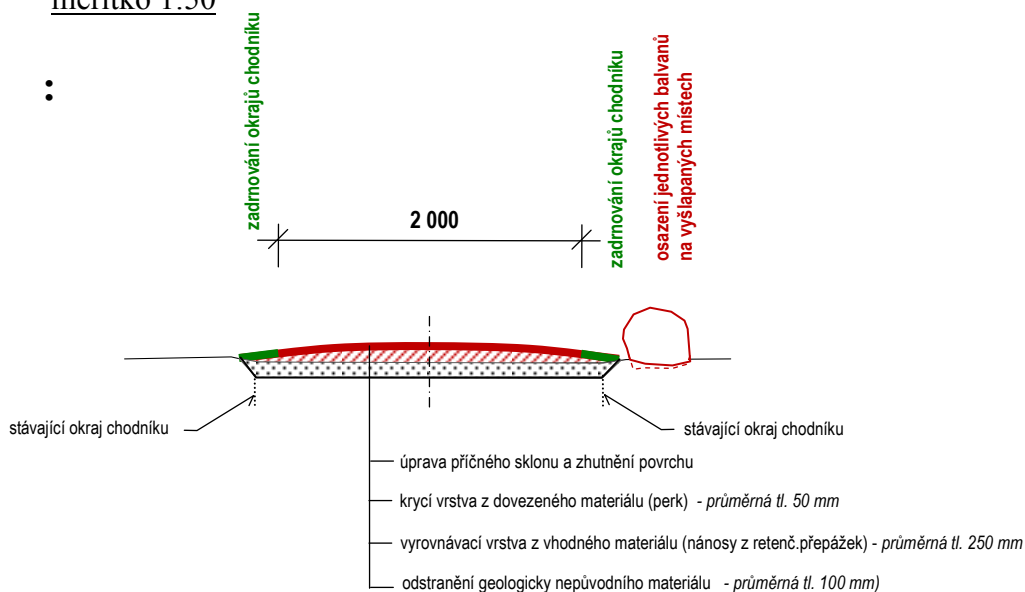


⑧ km 0,390 :

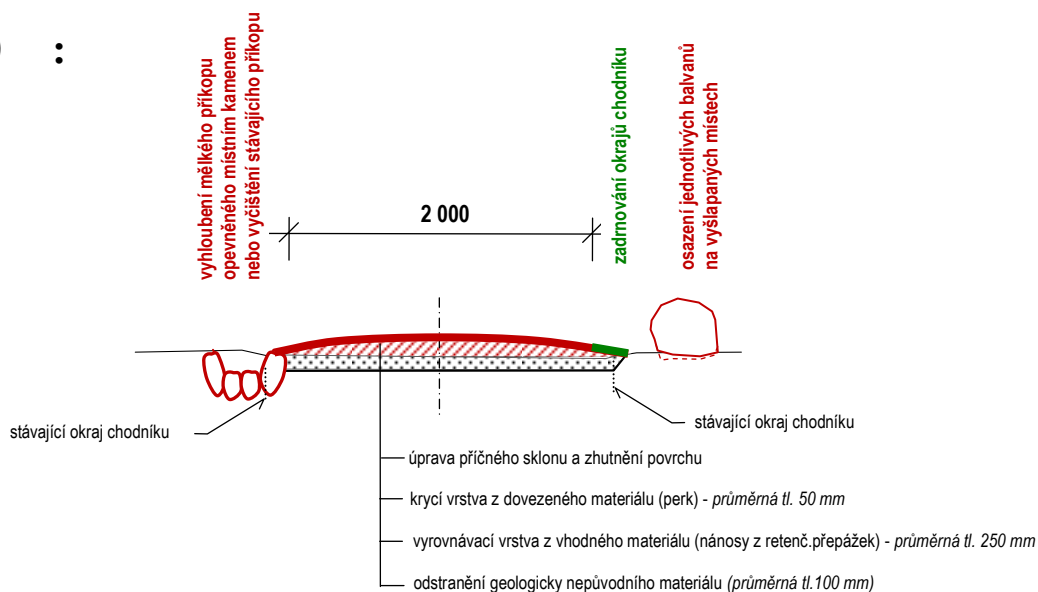

⑪ km 0,578 :

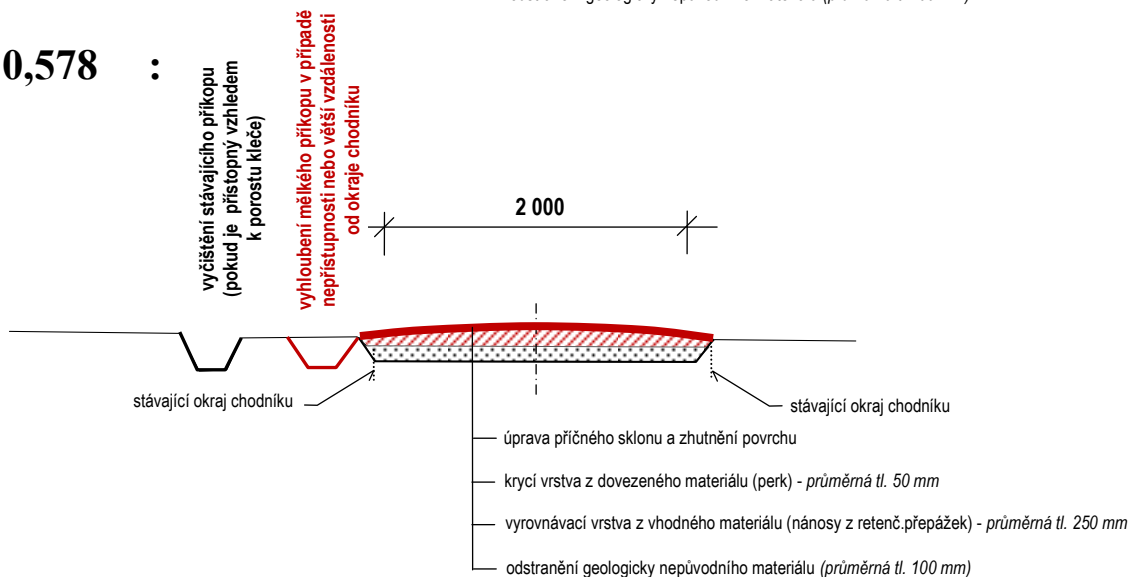

⑬ km 0,700 :

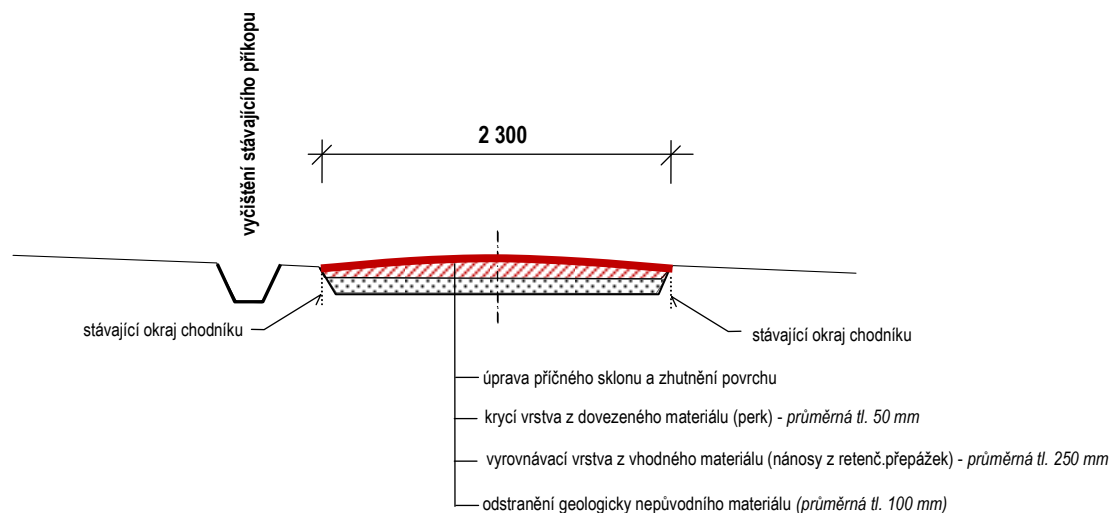

⑰ km 1,000 :

