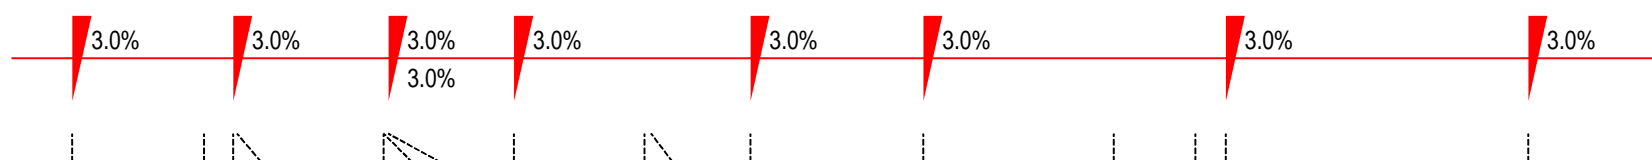


stavba: Lesní cesta "Nad Alpinou 2"

[illegible]

ŠD 0/63 200mm, HDK 63/125 250mm, ŠD 0/63 200mm, HDK 63/125 250mm, ŠD 0/63 200mm, HDK 63/125 250mm, LK 900h ŠD 0/63 200mm, HDK 63/125 250mm,