

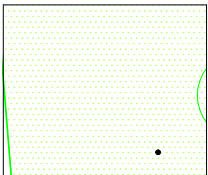
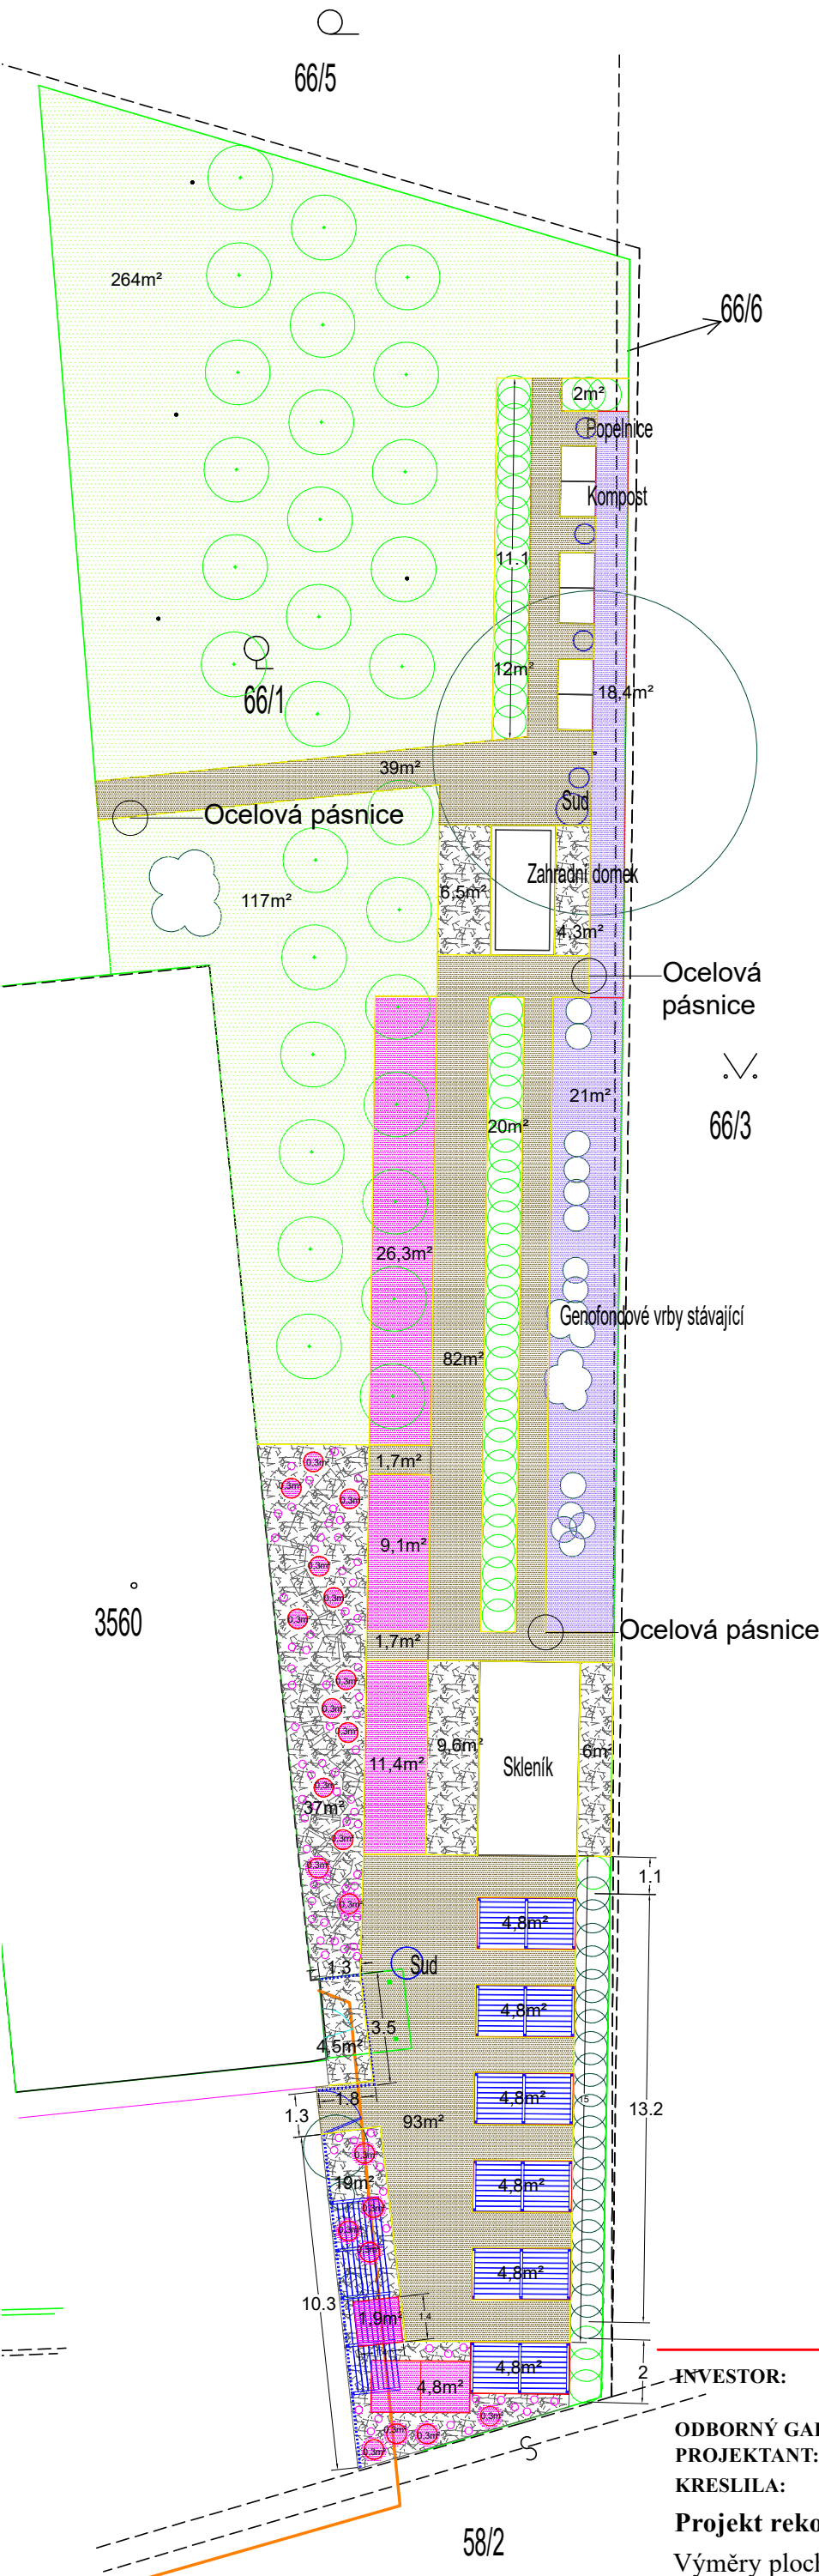



Legenda - vymry ploch

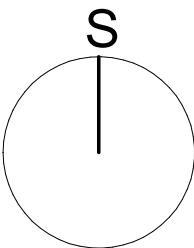


Nov zaloen trvnk osevem
381m²

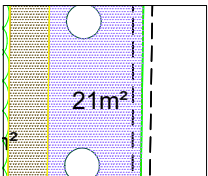


Pdopokryvn domc trvalky,
nepstupn ps u plotu
40m²

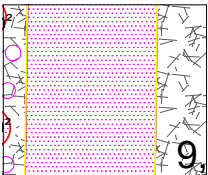


Trvalky ve voln pd
47m²

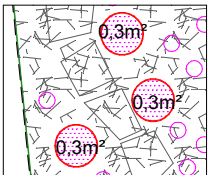


Expozicnch vlc pro trvalky, 21 ks prmr 60 cm, vška 20, 30, 40 cm, celkem 10 m ocelov trubky, vsadba trvalek skalnch ťrbn, 3 ks/m2 do ťtu - 56 m², 168 ks
6,3m²

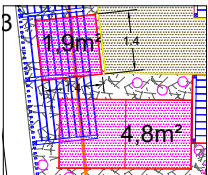


Trvalky mokradn ve vegetacnch bezodtokovch vanch 1,4 x 1,4 x 0,3 m, 5 ks,
11,5m²

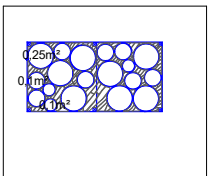


Vyvšen zhon - ocelov konstrukce 3,1x1,6x0,4m
6 ks

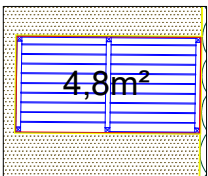


Stnc konstrukce vyvšenho zhonu, h= 220 cm
18 segment

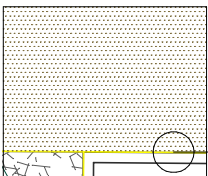


Mlat - ťlov perk
214m²

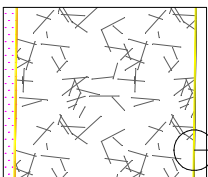


Ocelov psnice

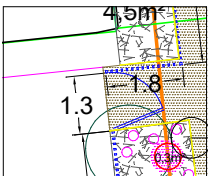


ťovan povrch z kamene v. vyvšench zhon
89m²

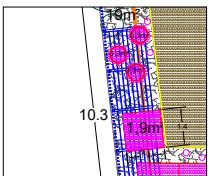

Oplocen z jkl, vška 130 cm, vn branky
17 m + 130 cm branka

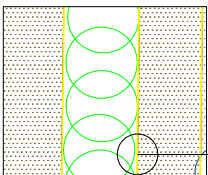


Stnc konstrukce L
5 segment

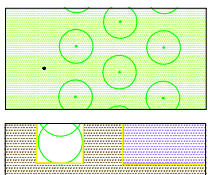


Nov zaloen ťv plot z buxusu o ťr 1m
35 m/ pvodn na zapstovan 14m




Ocelov psnice

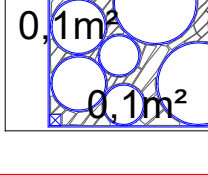

Psasen Sorbus sudetica, bal 800 mm, 30 ks

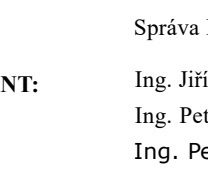

Ocelov psnice 180*6 mm kotven na roxorech D12 rovn, o dlce 500 mm, po 4 m, 334m

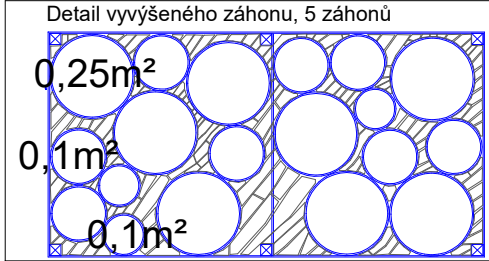

Detail vyvšenho zhonu, 5 zhon
0,25m²
0,1m²
0,1m²
3x prmr 30 cm - 0,3m², 15ks o dlce 30 cm, 5 m ocelov trubky
8x prmr 40 cm - 0,1m², 40 ks o dlce 30 cm, 12 m ocelov trubky
8x prmr 60 cm - 0,07m², 40 ks o dlce 30 cm, 12 m ocelov trubky
Plocha ťtu mezi vseemi 1m²/zhon, zapoeno ve vmrch ťtu.

PAR:

07/2017

INVESTOR:

Sprva Krkonoťskho nrodnho parku, Dobrovskho 3, 543 01 Vrchlab, I: 00088455

ODBORN GARANT:

Ing. Jr Martnek

PROJEKTANT:

Ing. Petra Lffelmannov, Za vodou 241, Horn Marťov, 542 26

KRESLILA:

Ing. Petra Lffelmannov

Projekt rekonstrukce genofondov banky sprvy KRNAP ve Vrchlab

Vmry ploch

FORMT: A3

MRTKO: 1:37,5

DOKUMENT .: 2