



C.4.4.2.


ŘEZ A - A:

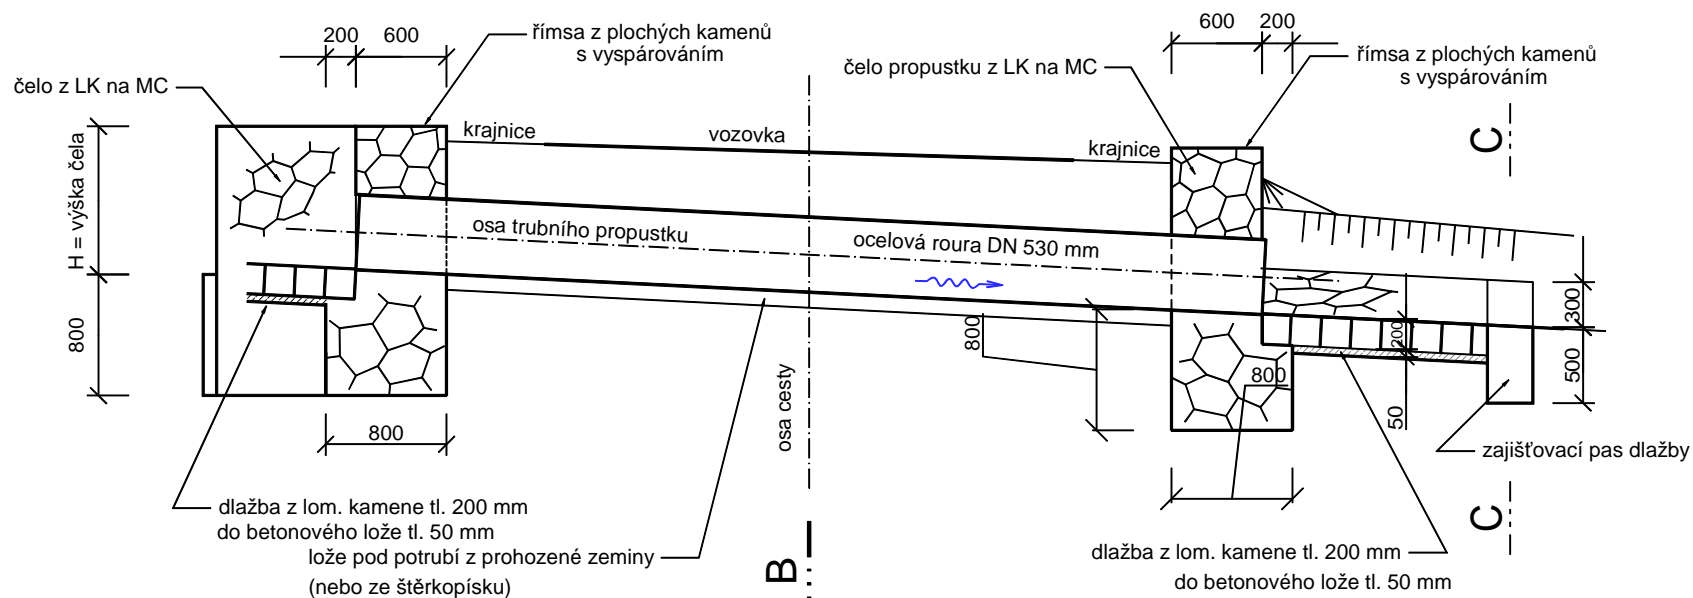

ŘEZ B - B:

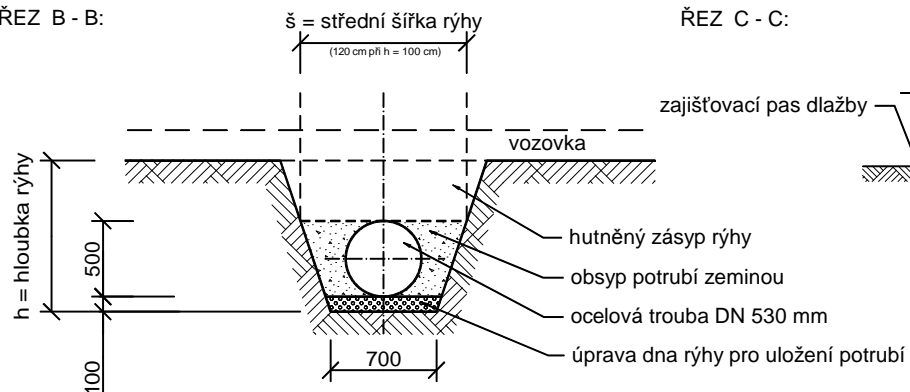

ŘEZ C - C:

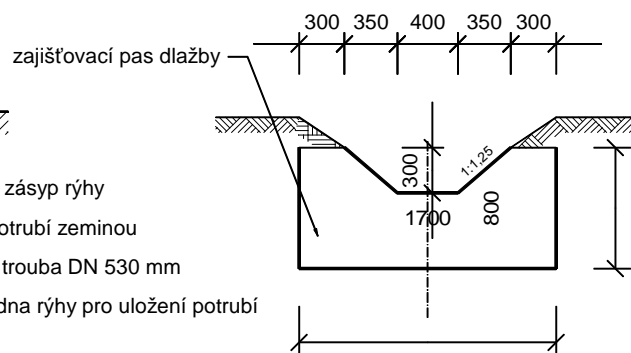

ŘEZ D - D:

