
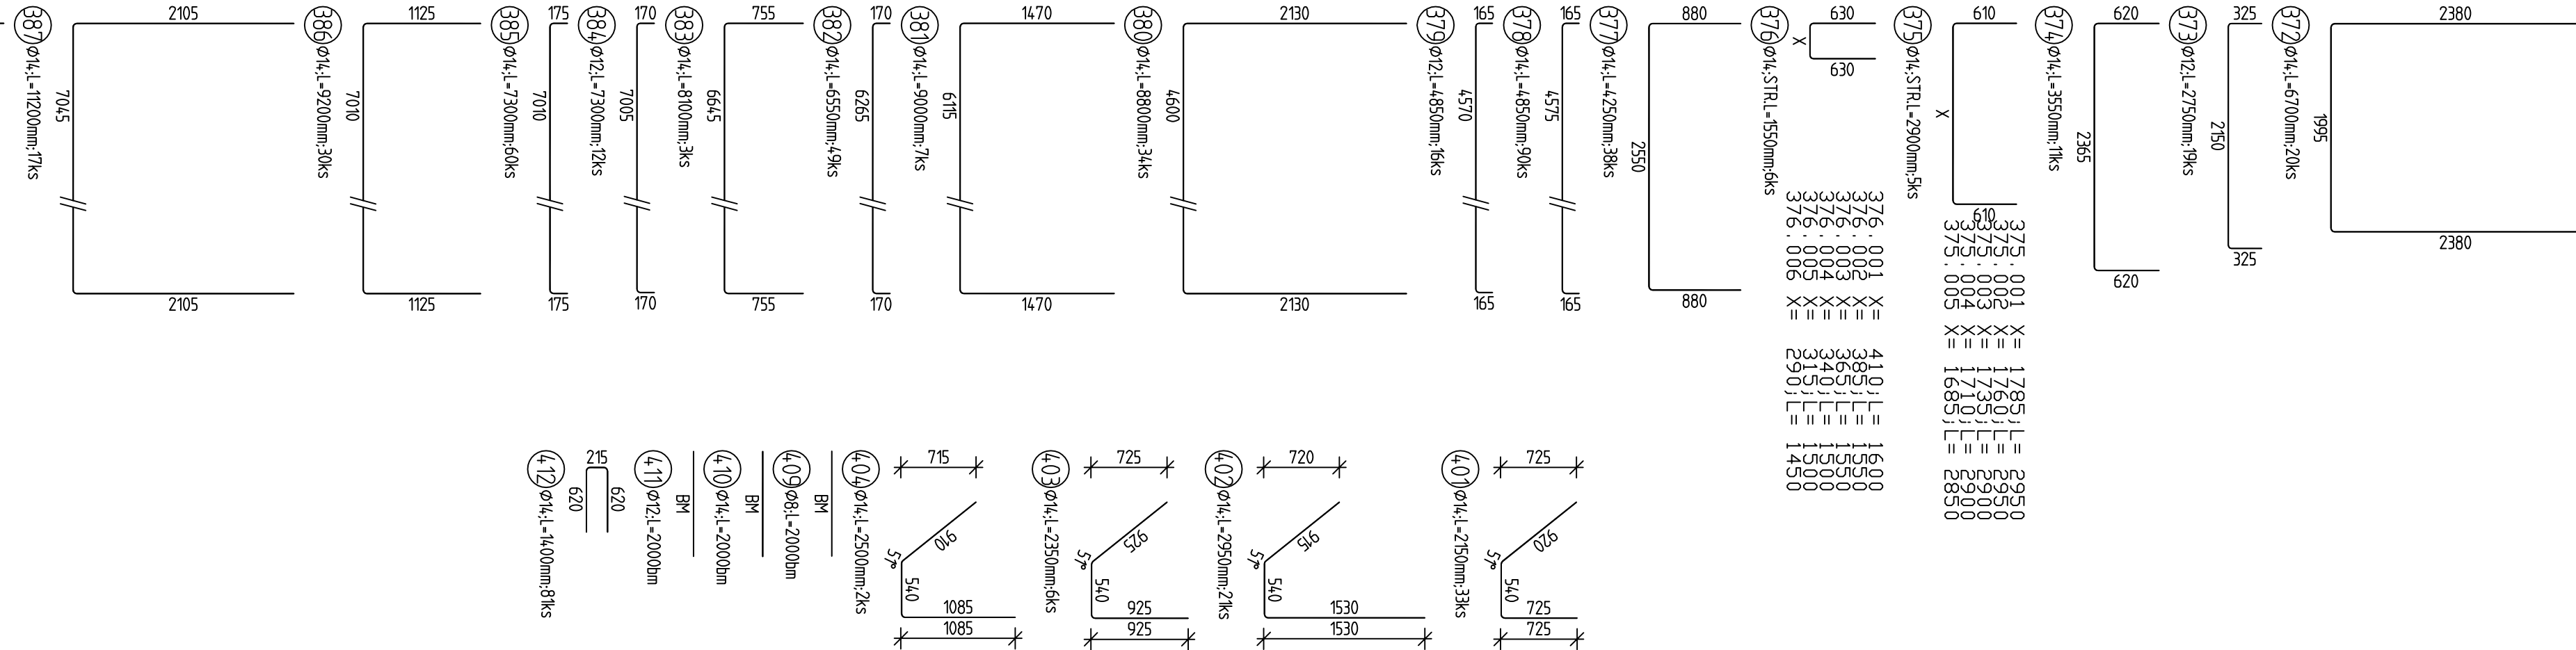


VÝKRES VÝZTUŽE - ČÁST 19/19
TVARÝ VLOŽEK - 2. DILATAČNÍ ÚSEK

M 1:50

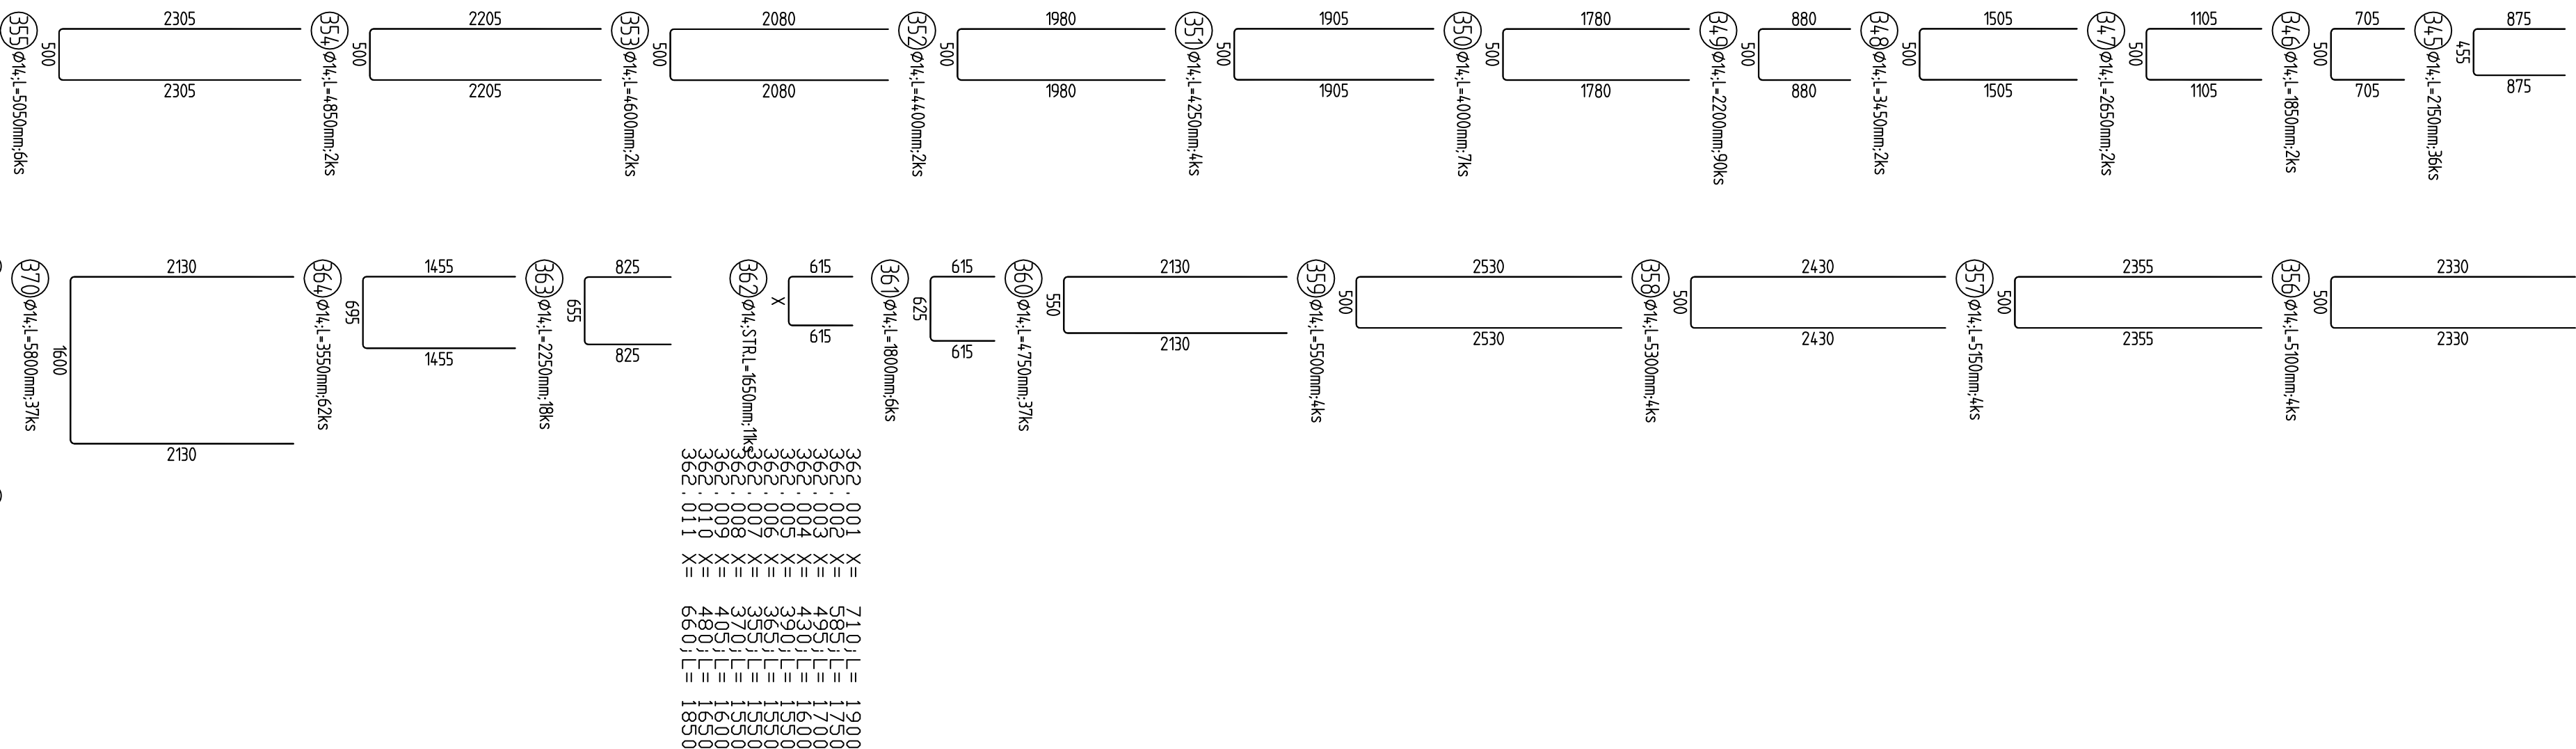

VÝKAZ MATERIÁLU - 2. DILATAČNÍ ÚSEK
M 1:50

